



**EAST WING - NORTH ELEVATION**

K:\JacksonCourtHouse\A05 design\A5.05 CD\05899-DWG\3-FDN Ledge Elevations.dwg, 12/8/2006 9:42:24 AM, Adobe PDF.pc3

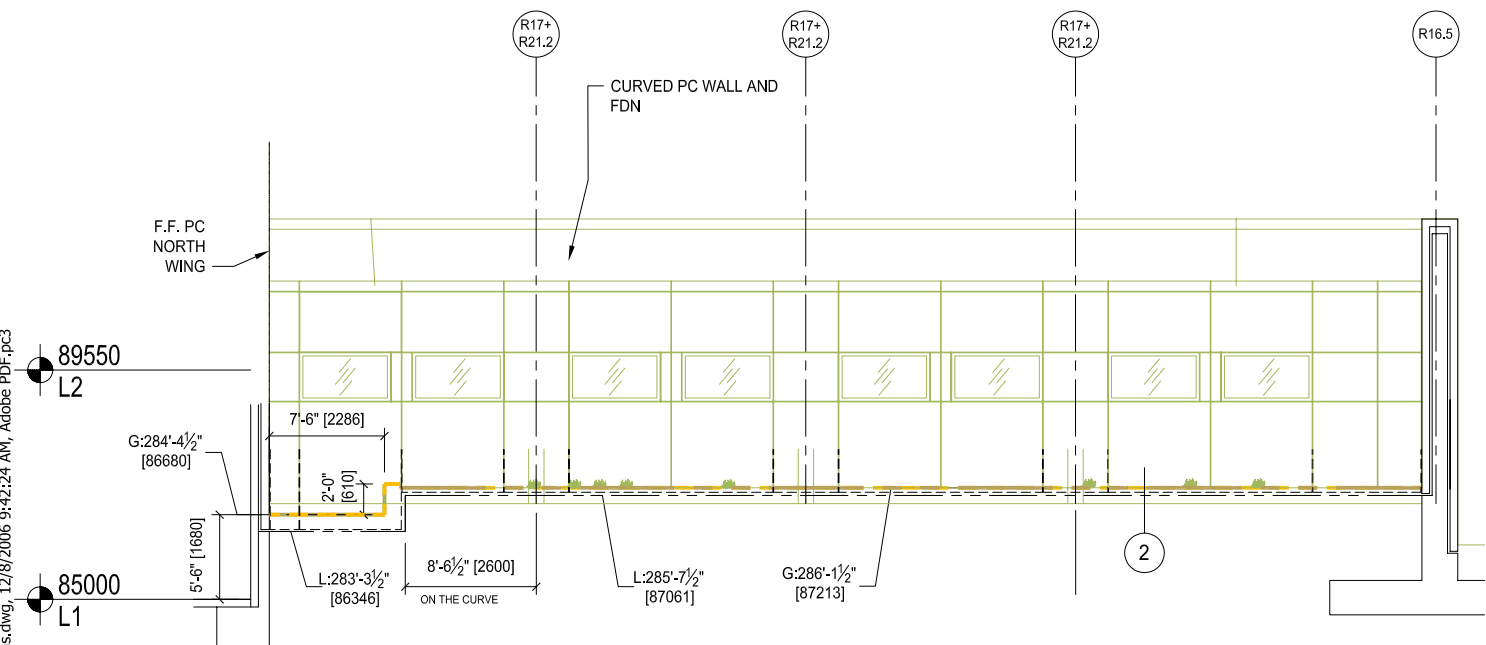


PAVILION - NORTH EAST

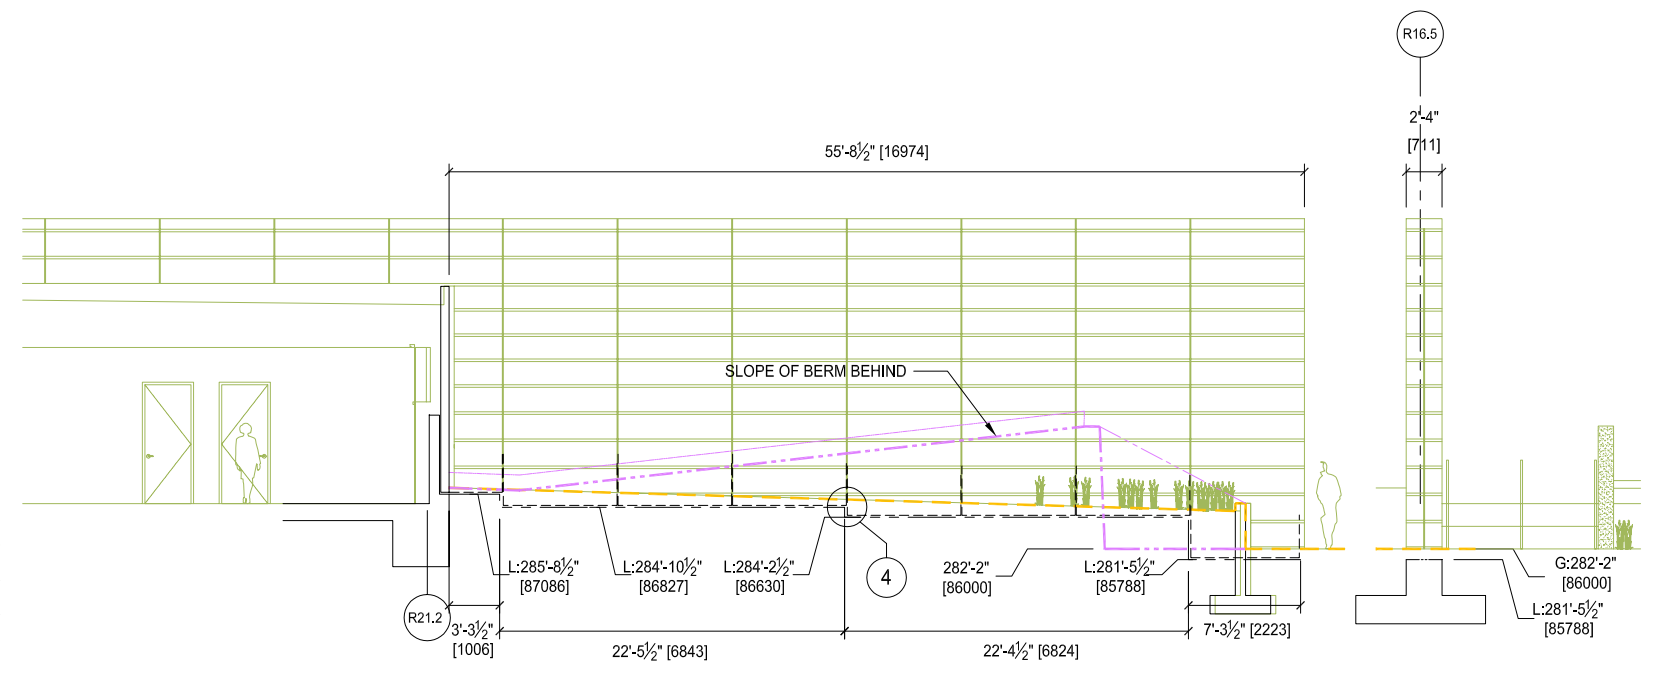


LONG WALL - EAST & NORTH




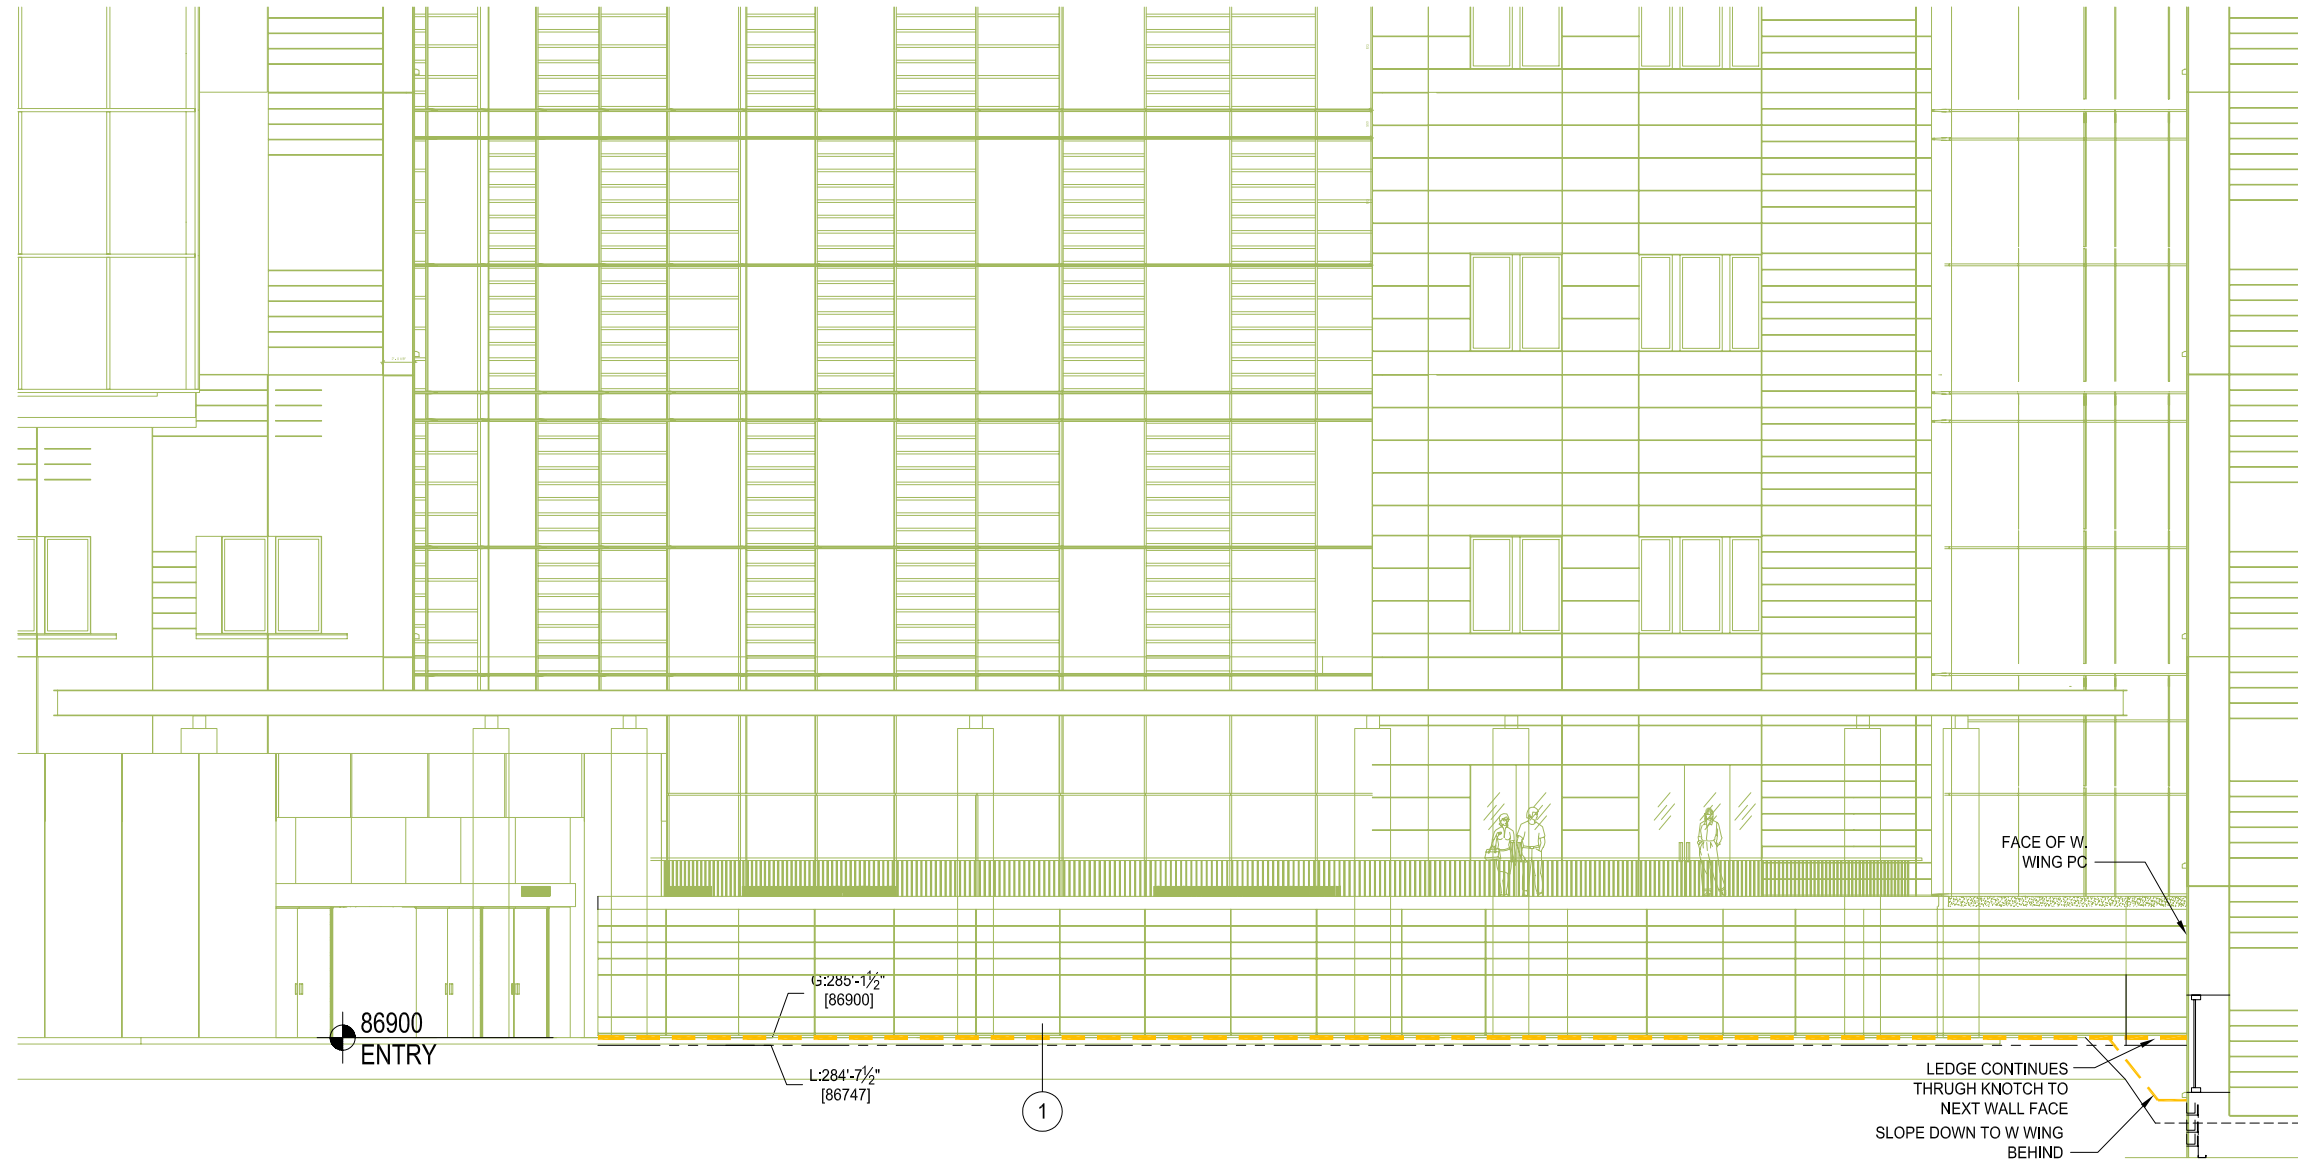

ROTUNDA PLAZA WALL - NORTH ELEVATION

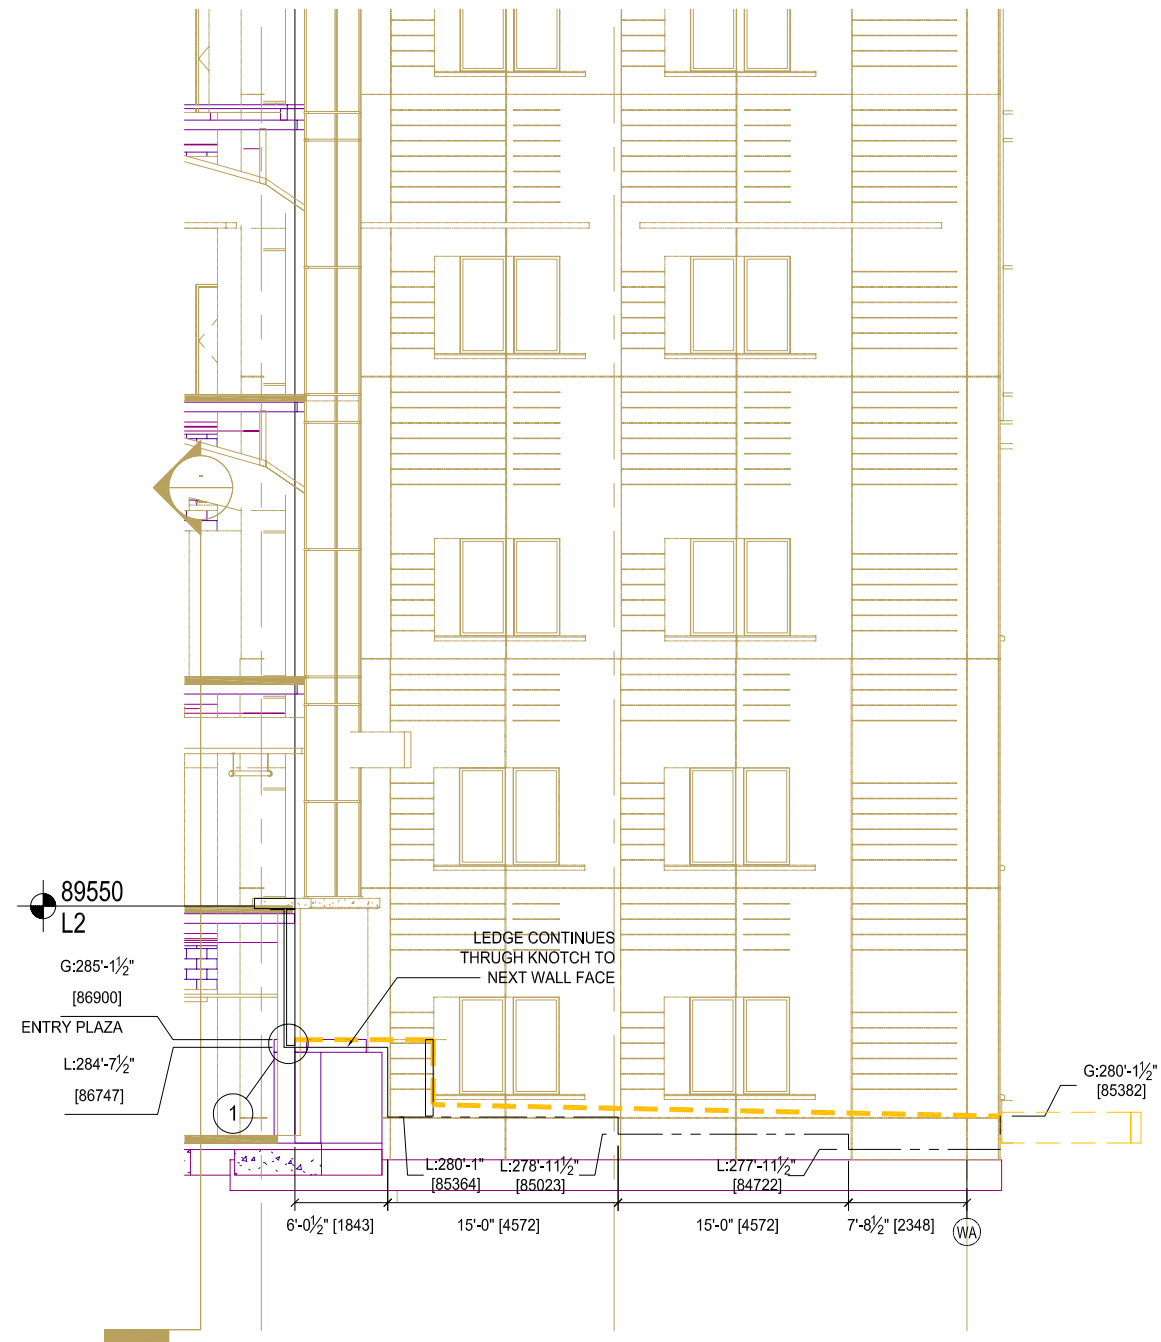

WEST WING - EAST ELEVATION, N CORNER

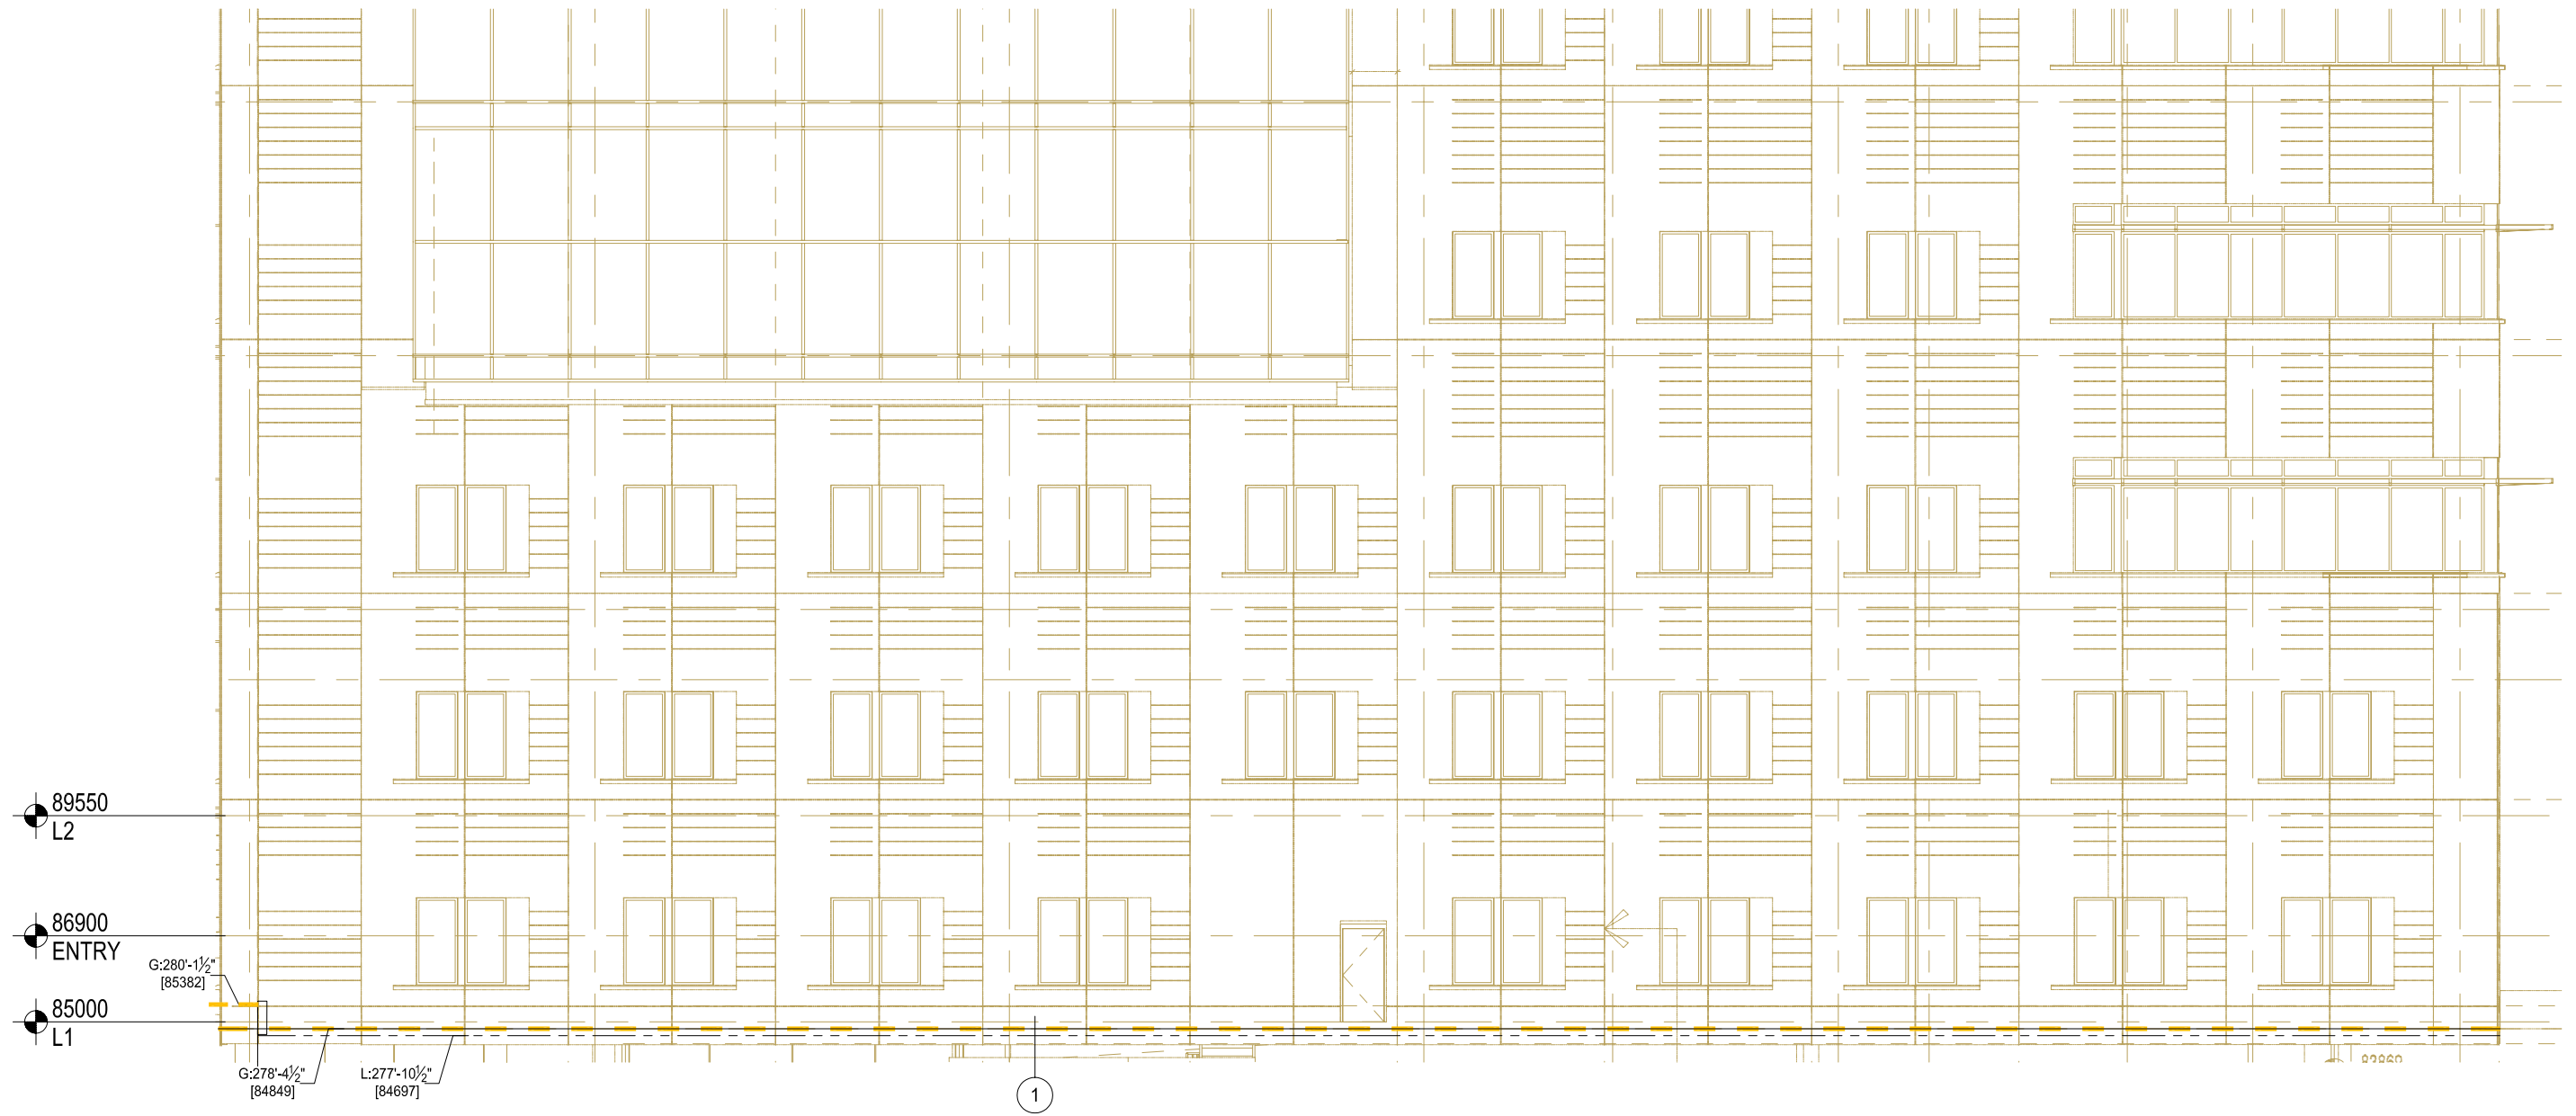

WEST WING - NORTH ELEVATION








DEC 06, 2006

H<sup>3</sup> HARDY COLLABORATION ARCHITECTURE LLC  
902 BROADWAY NEW YORK NEW YORK 10010  
T: 212.677.6030 F: 212.979.0535


1:150




WEST WING - SOUTH ELEVATION

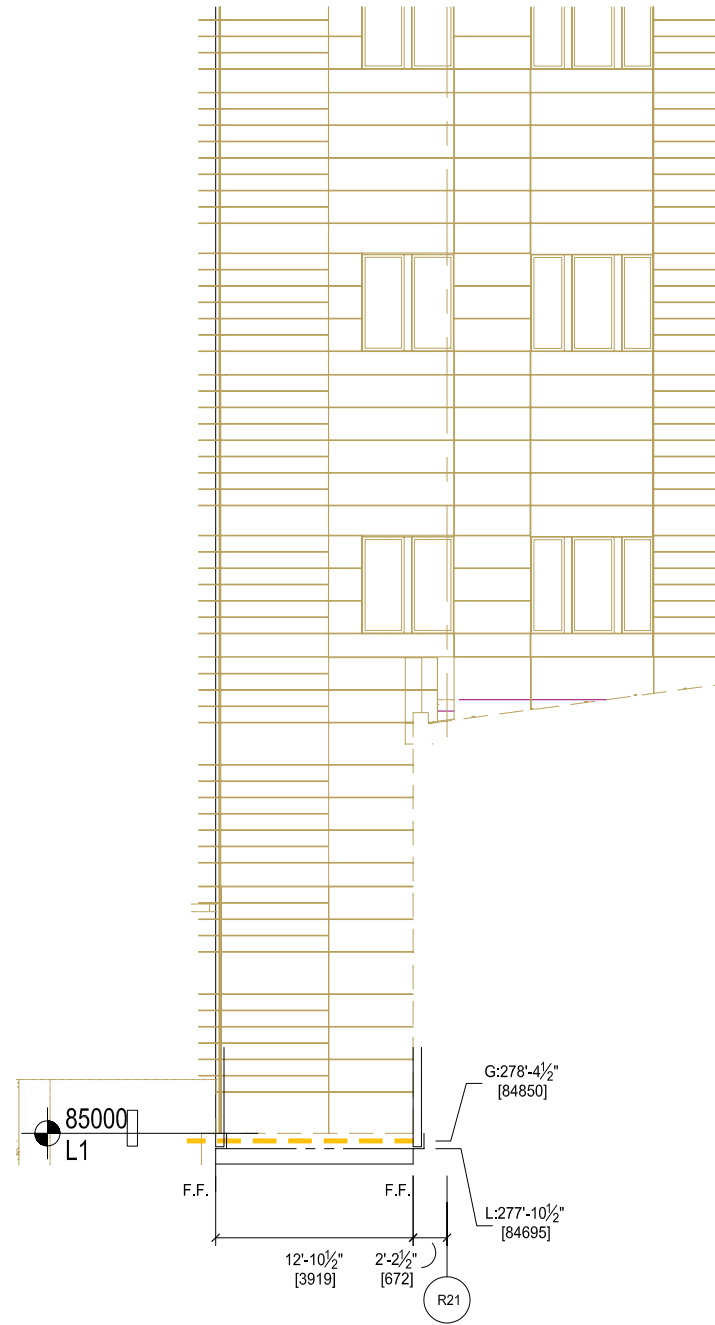


WEST WING - WEST ELEVATION, S CORNER

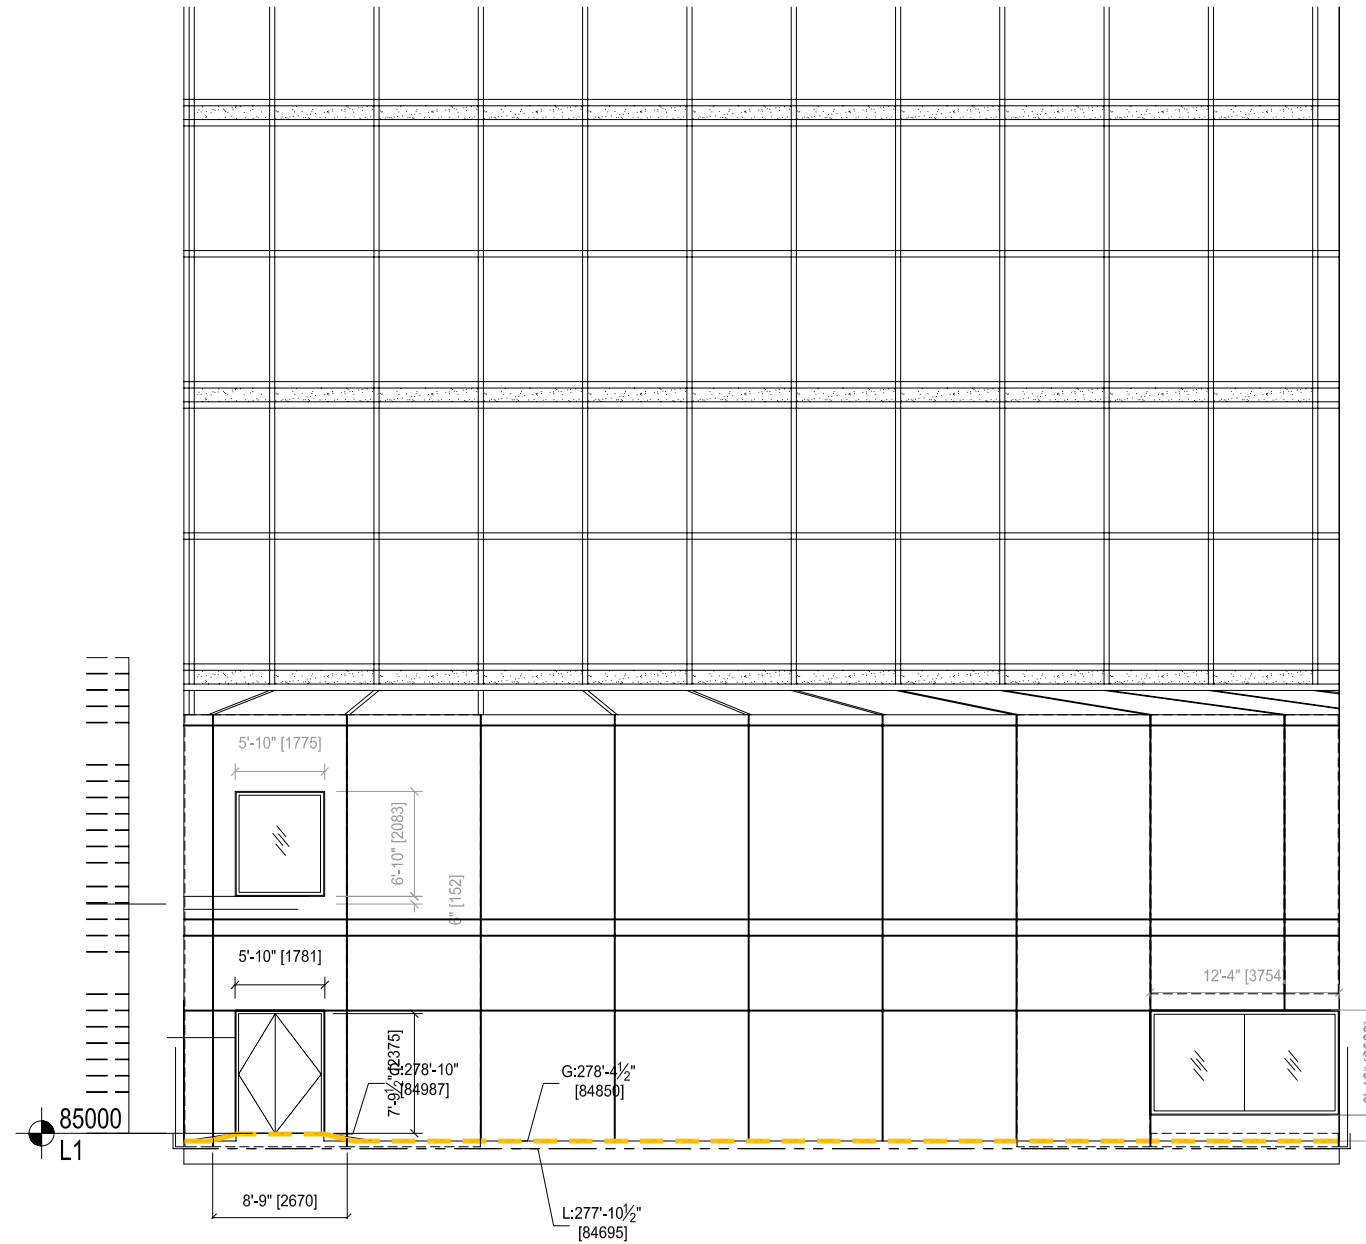


ROTUNDA WALL - NORTH ELEVATION

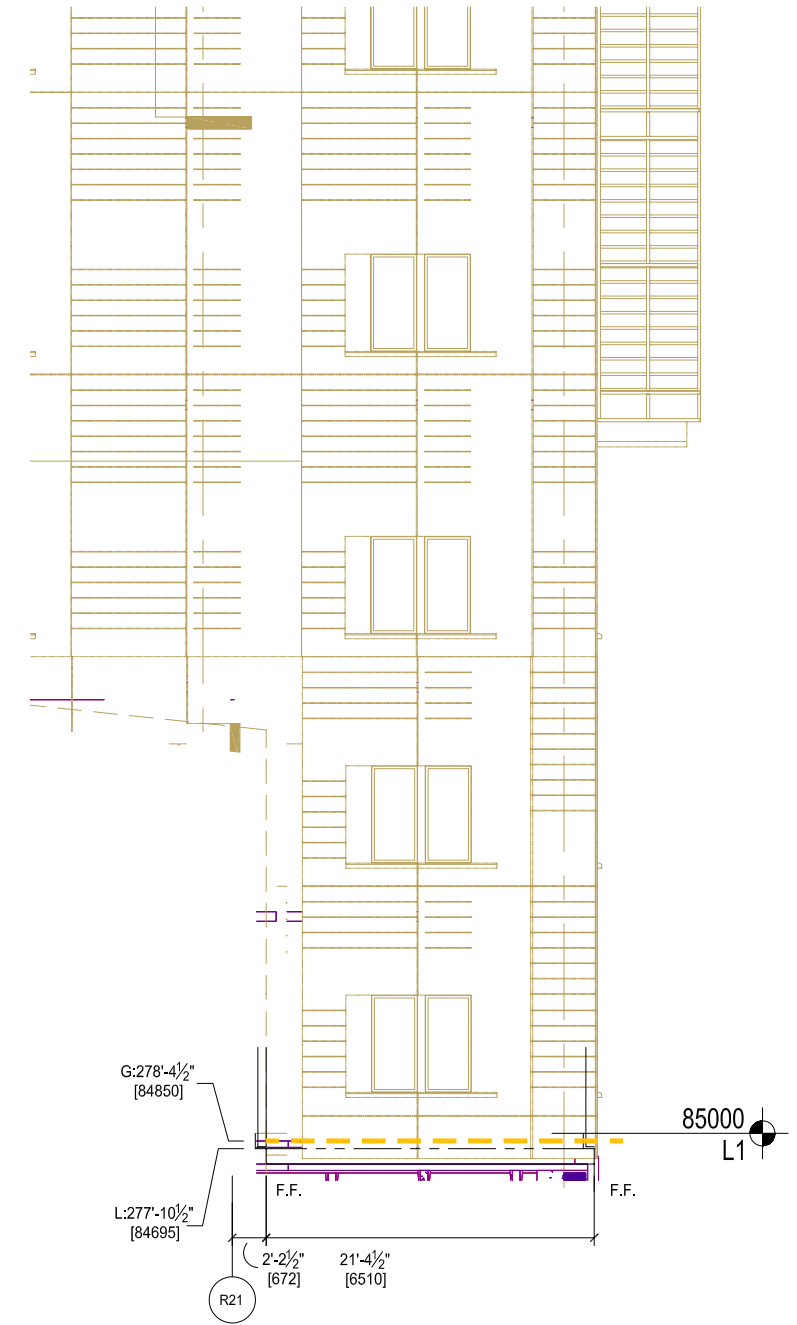

EAST WING - WEST ELEVATION, S CORNER

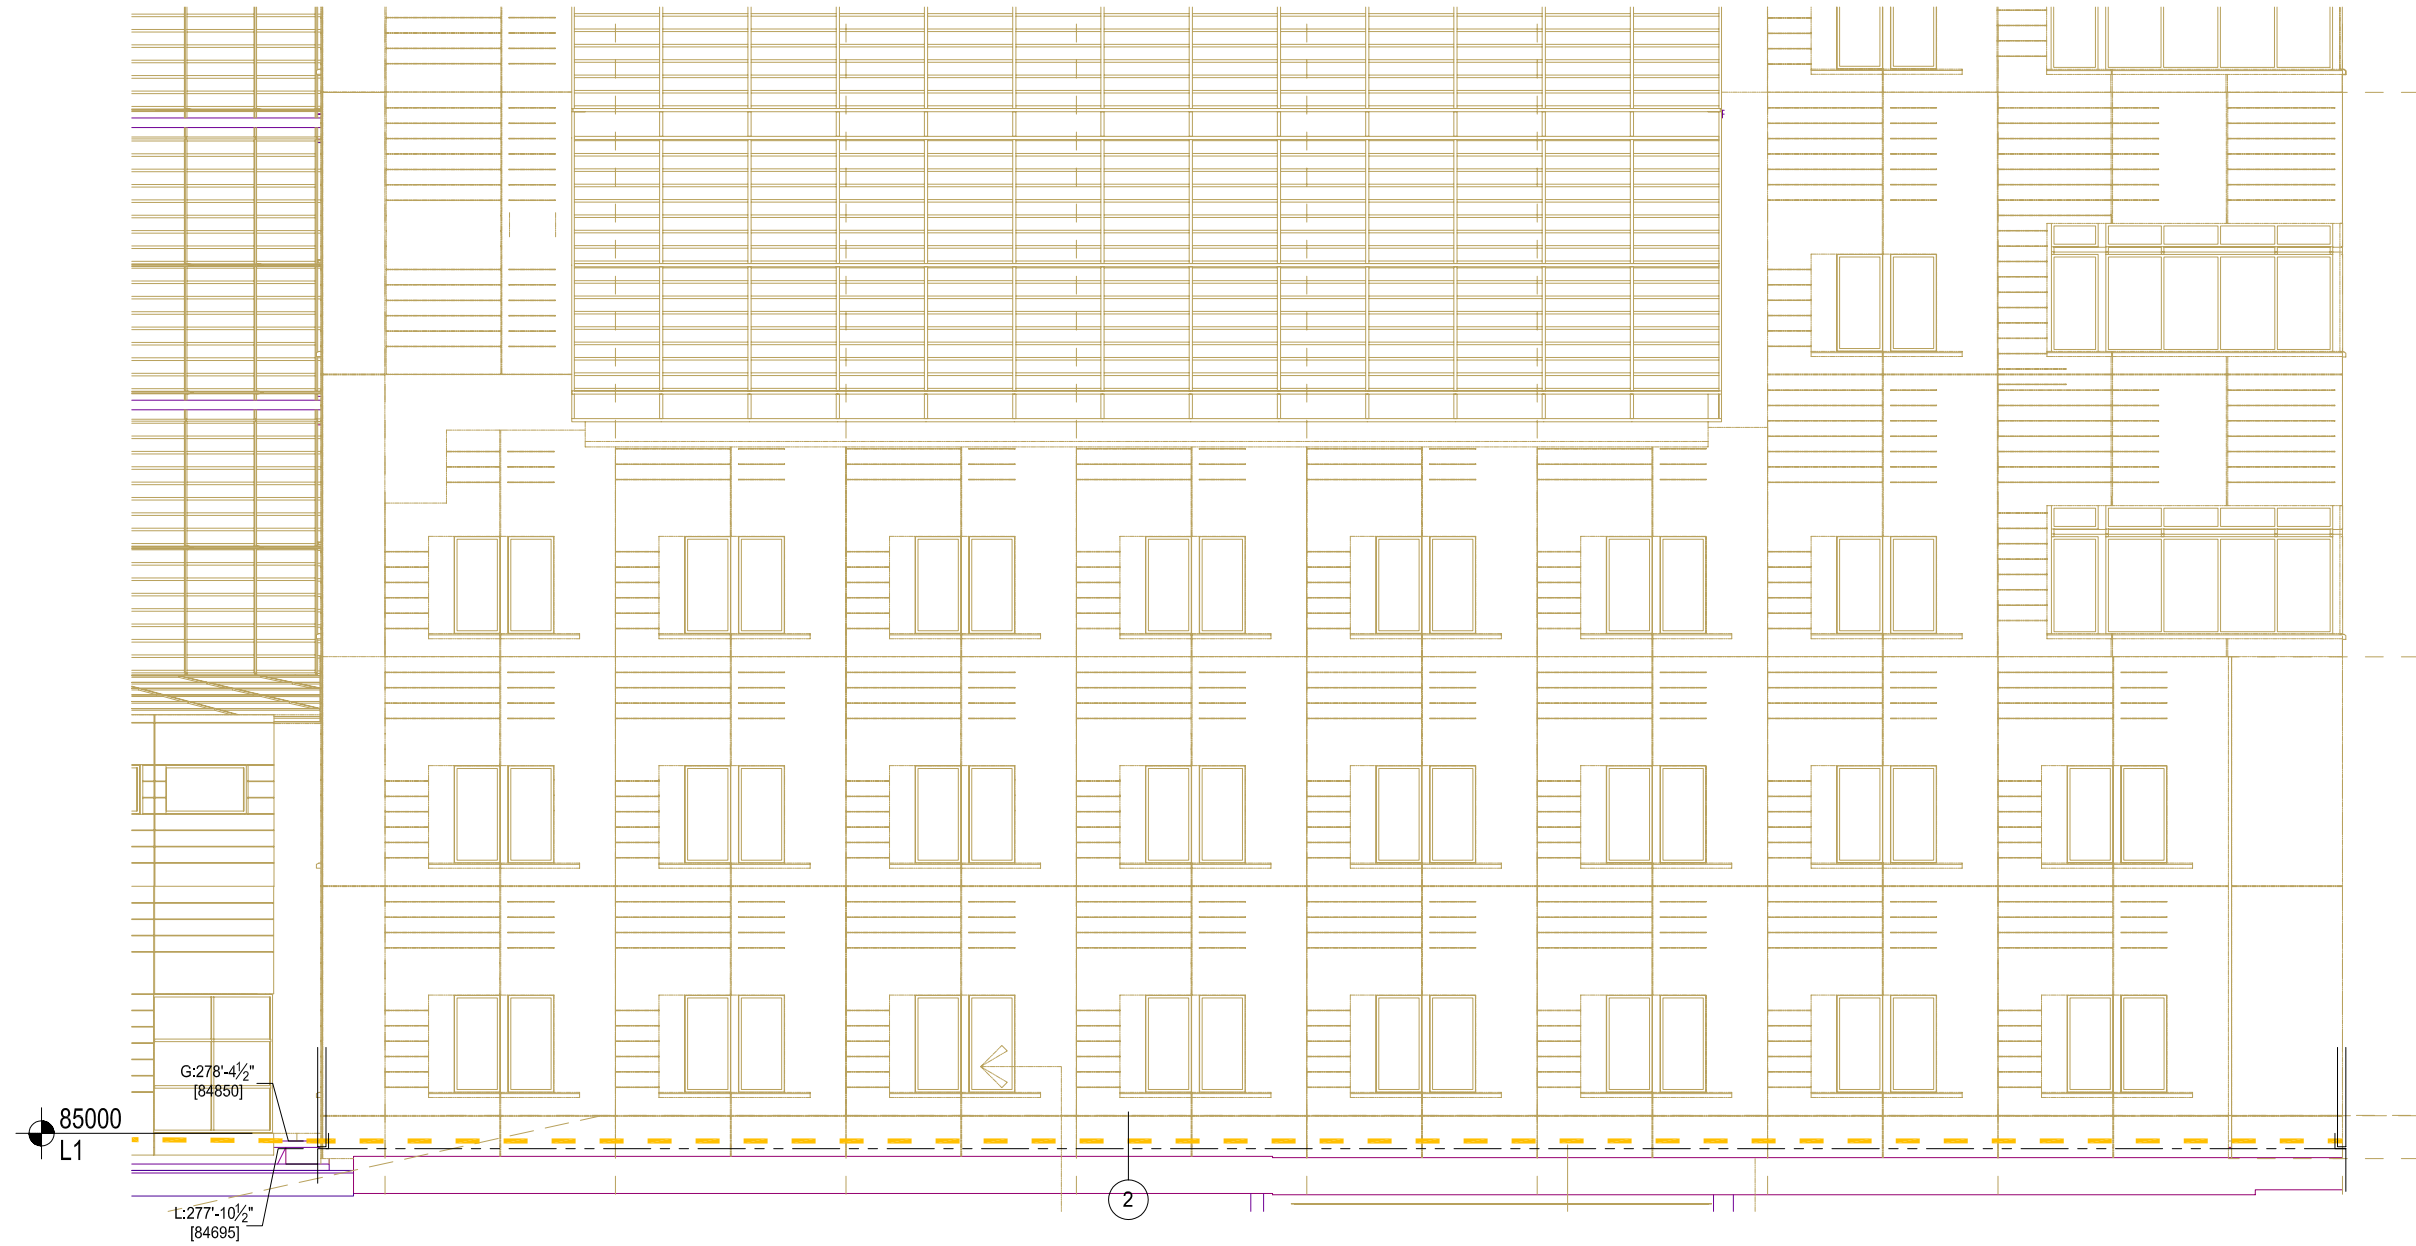

EAST WING -SOUTH ELEVATION

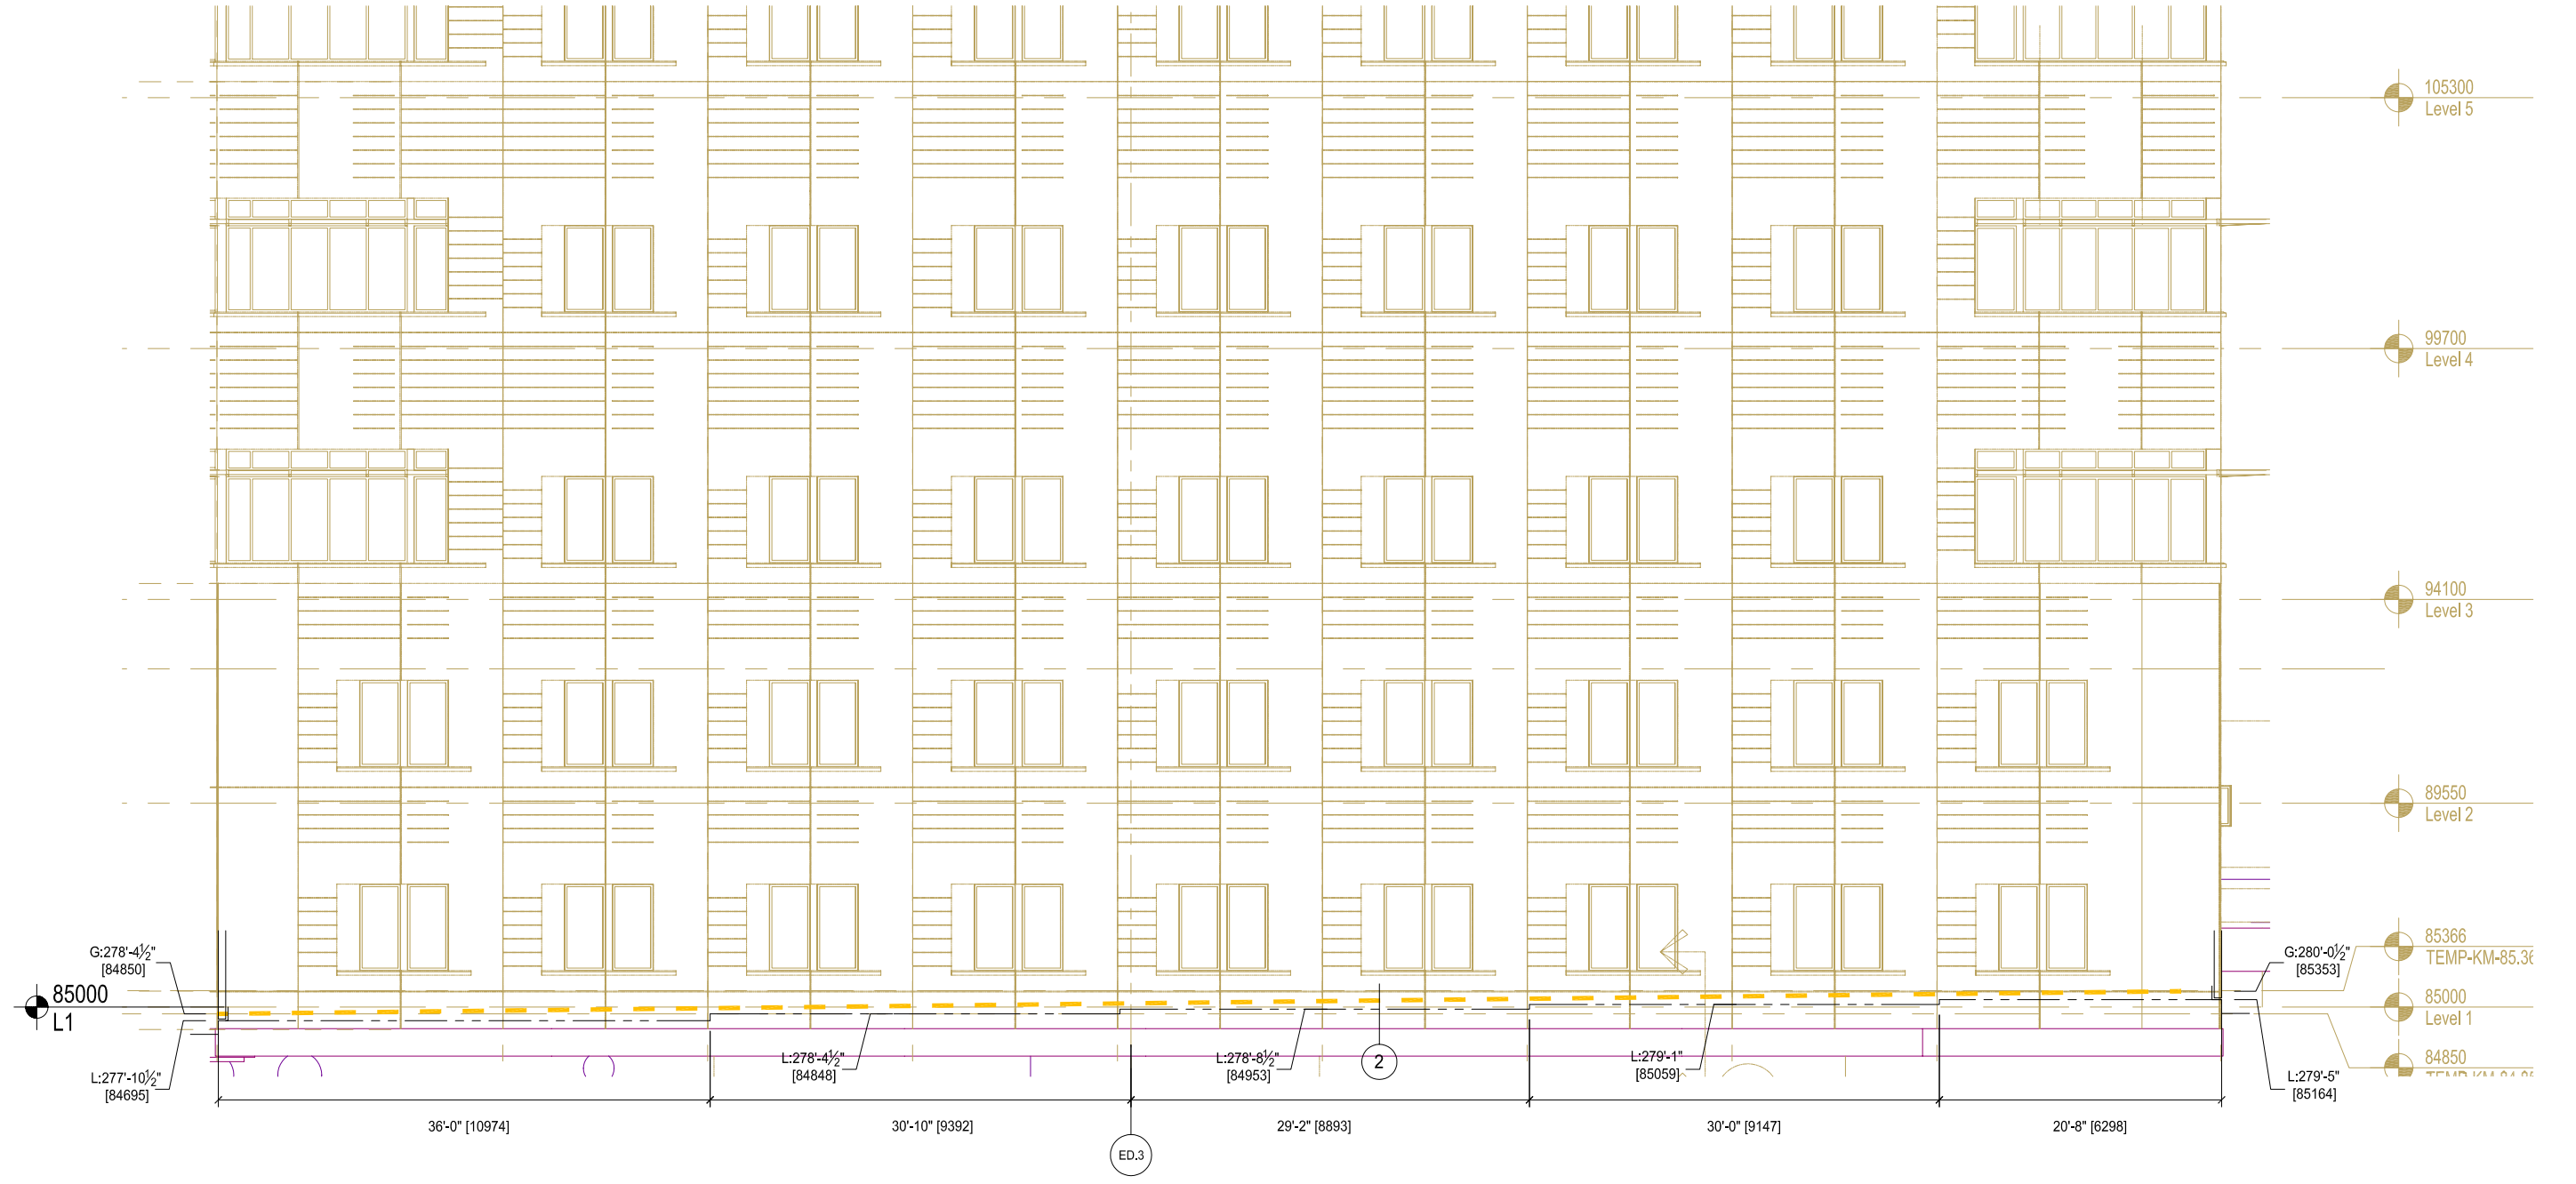

EAST WING -EAST ELEVATION